


NEED NOT BE BUILT

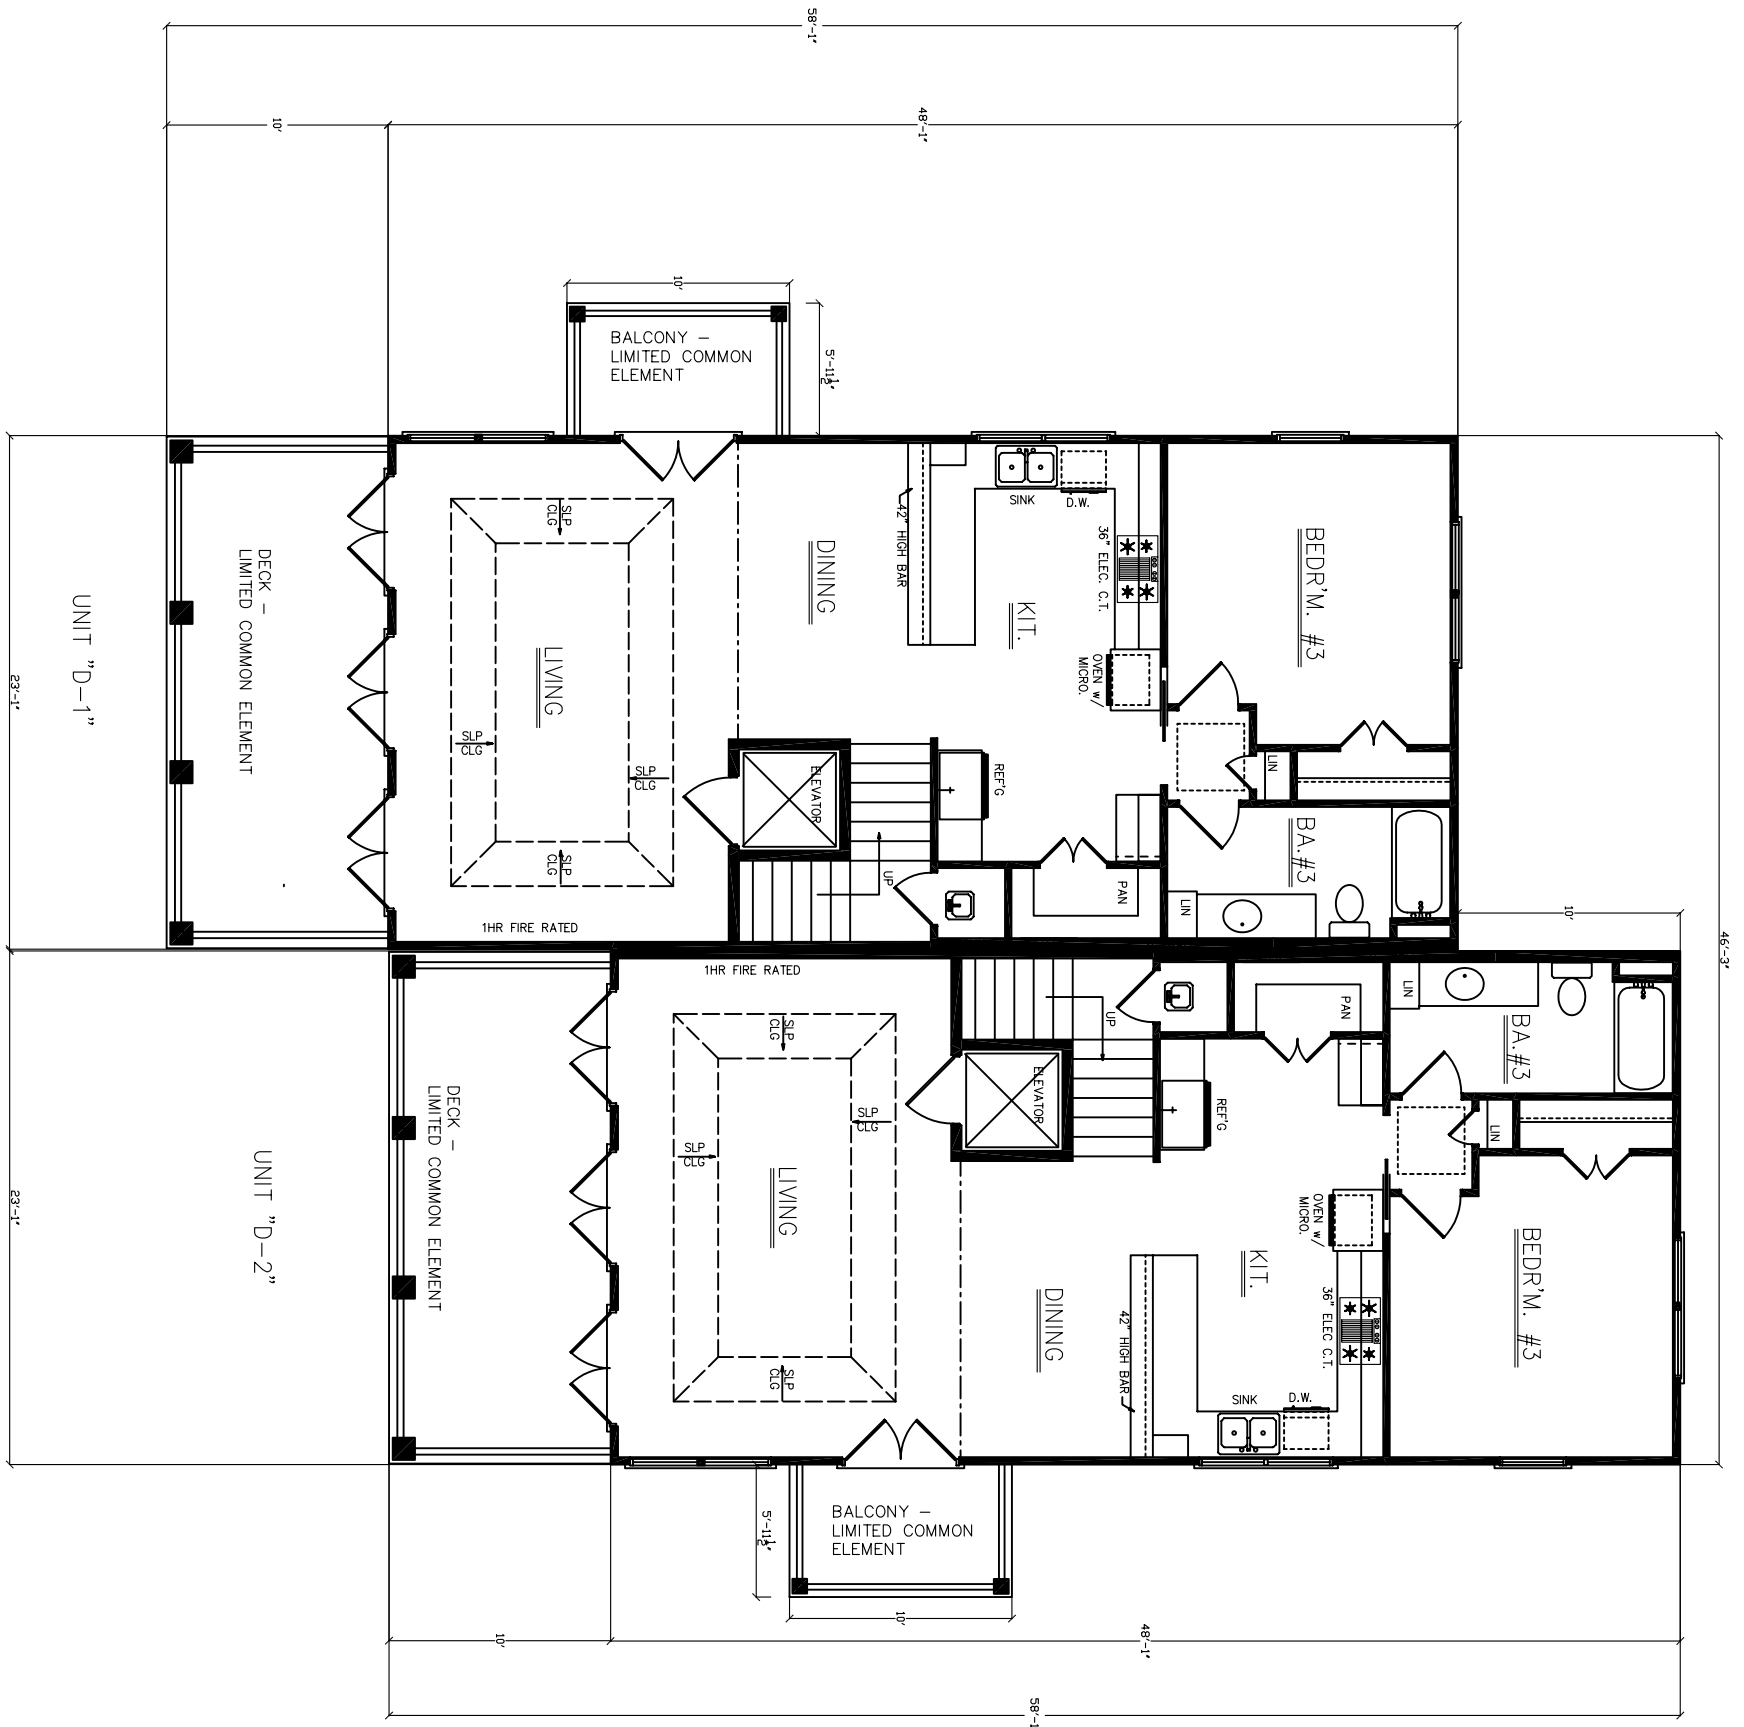

NEED NOT BE BUILT

EXHIBIT "A"

PHASE III THIRD FLOOR PLAN - BLDG. D

SCALE: 1/4" = 1'-0"

DESIGNED BY: CHATHAM HOME PLANNING, INC.

PROJECT NO.	962700.50
PROJECT NAME	POINT CLEAR LANDING, A CONDOMINIUM
SHEET DESCRIPTION	SUBSEQUENT PHASE PLAN PHASE III THIRD FLOOR PLAN
CLIENT	DeARMAN, L.L.C.



DESIGNED BY	MSP
DRAWN BY	MSP
CHECKED	MSP
DATE	1-14-10

NOT VALID UNLESS
SEALED WITH AN
EMBOSSED SEAL

NO.	DATE	APPR.	REVISIONS

© 2010 VOLKERT & ASSOCIATES, INC.
CONSULTING ENGINEERS ~ PH. 251-968-7551
316 S. MCKENZIE ST.-FOLEY, AL. 36535