


LCE - LIMITED COMMON ELEMENT

NEED NOT BE BUILT

NEED NOT BE BUILT

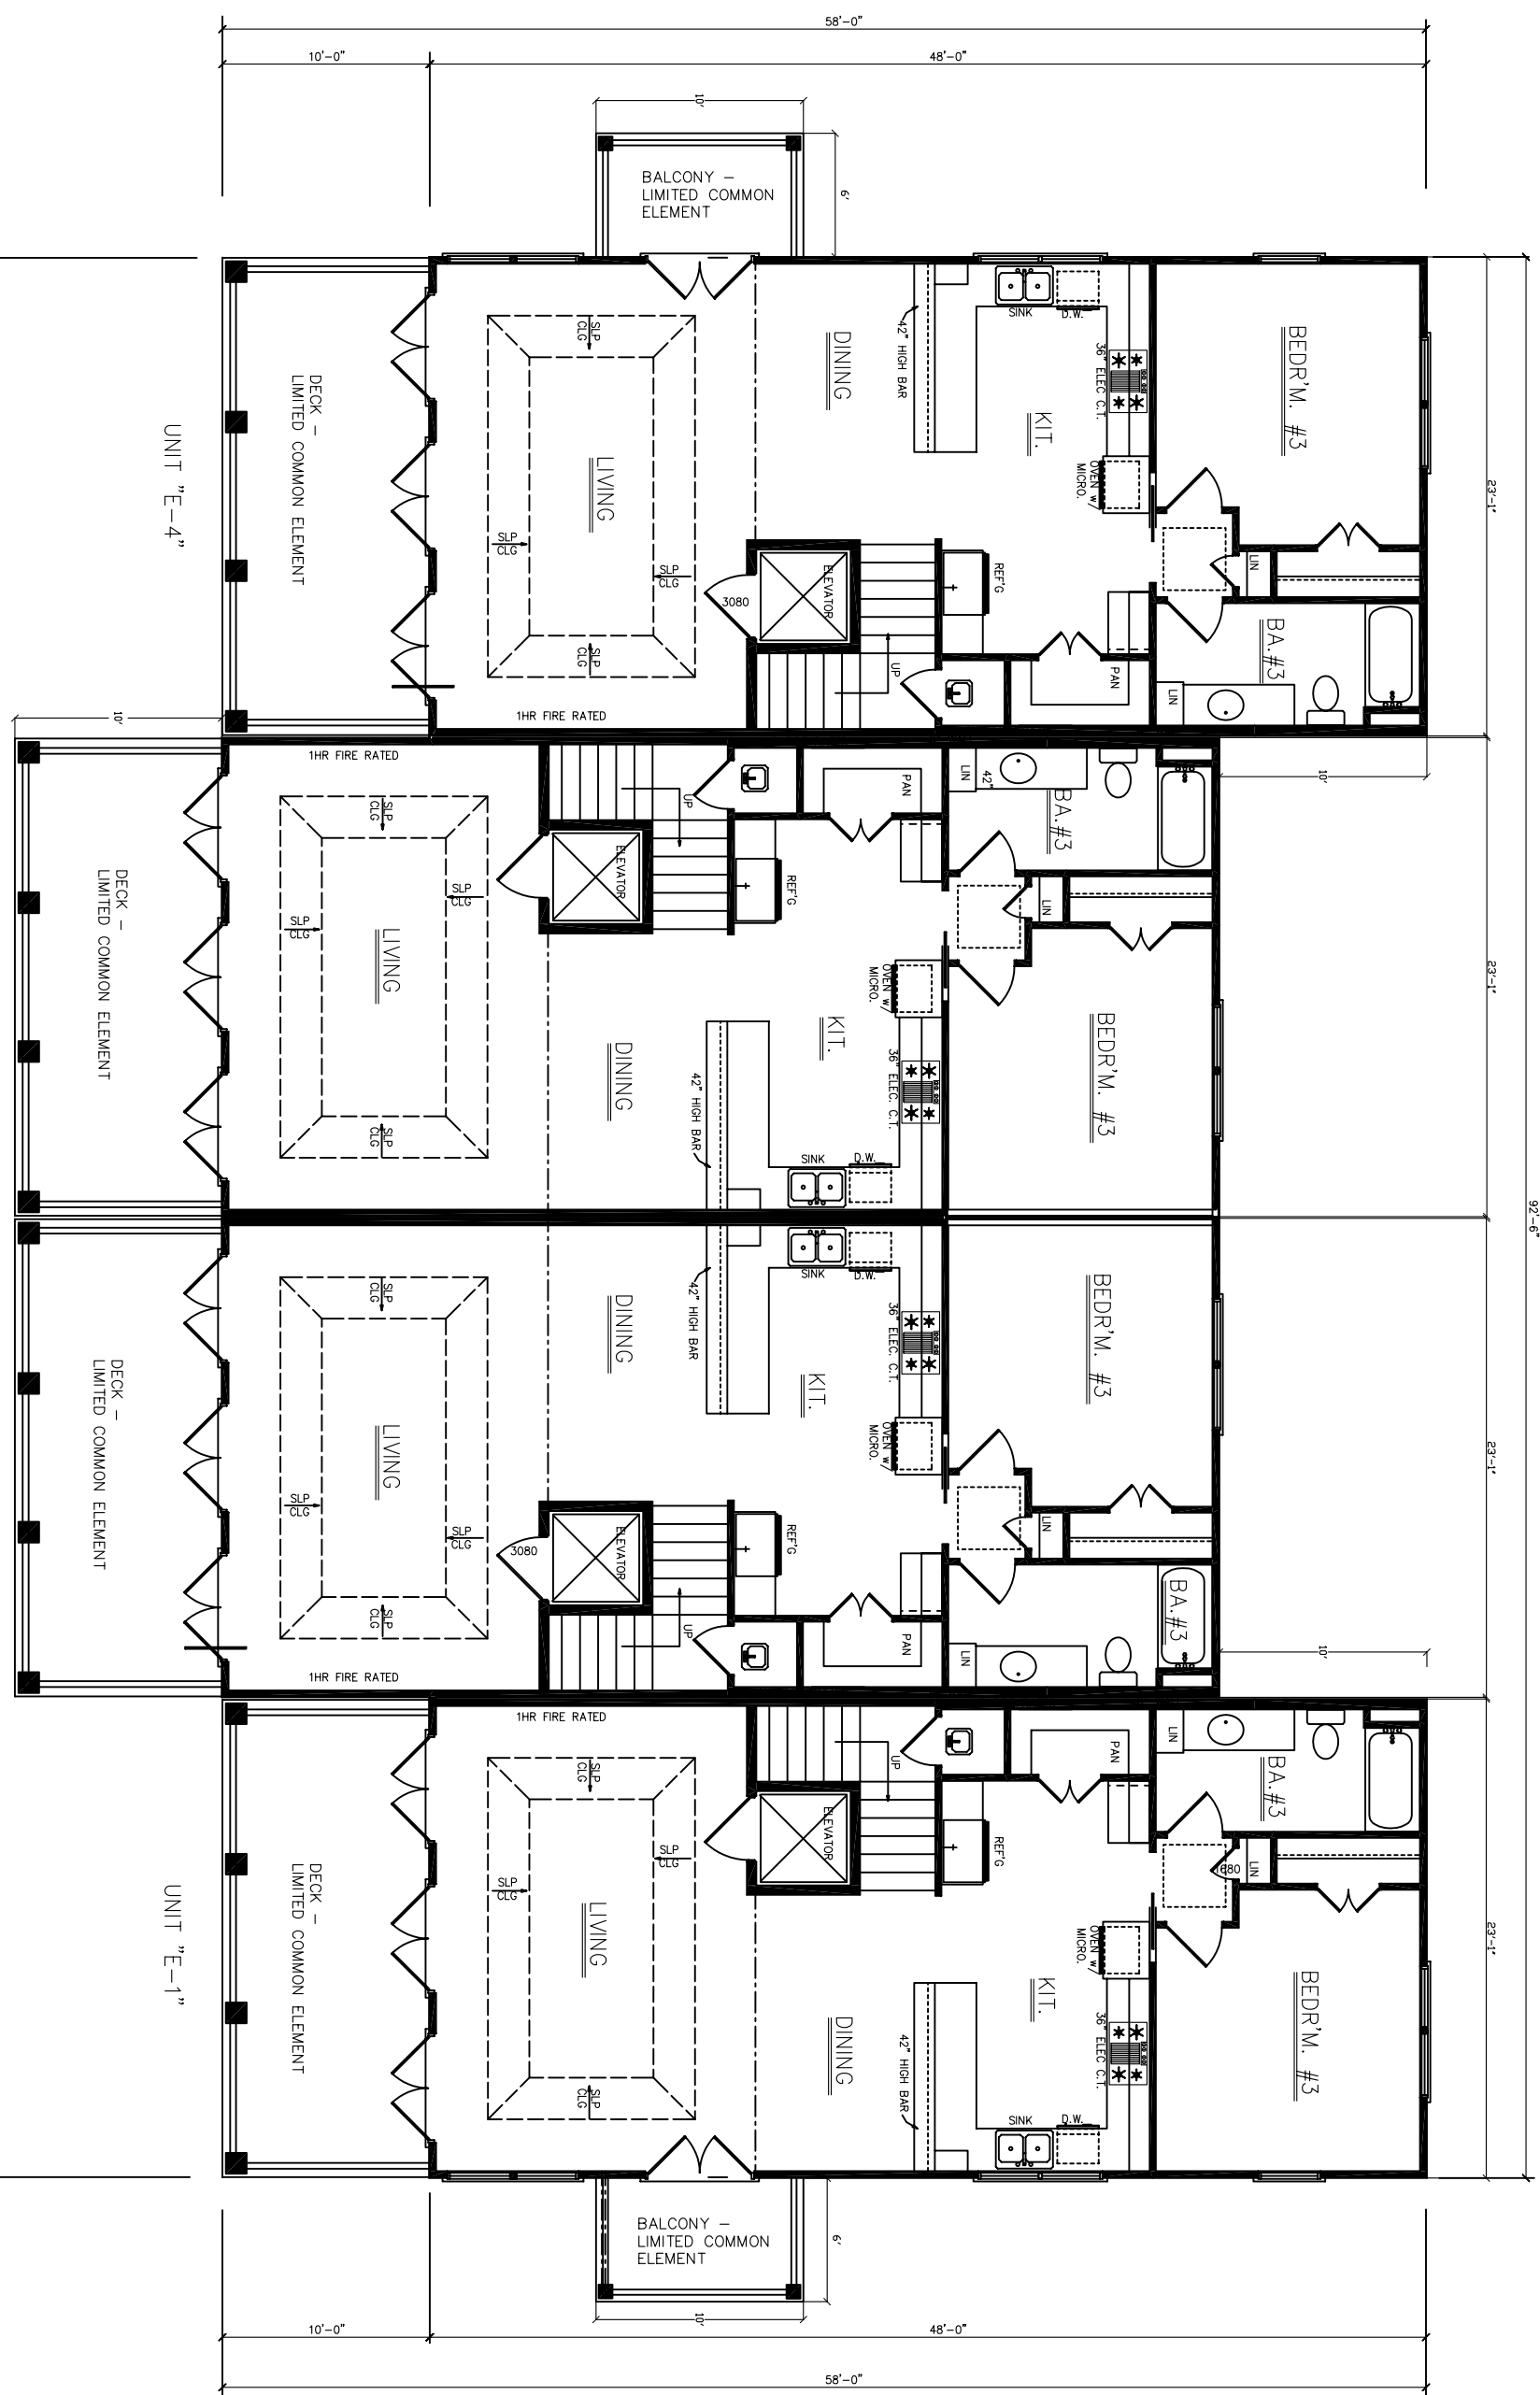

PHASE IV THIRD FLOOR PLAN - BLDG. E

EXHIBIT "A"

SCALE: 1/4" = 1'-0"
DESIGNED BY: CHATHAM HOME PLANNING, INC.

PROJECT NO.	962700.50
PROJECT NAME	POINT CLEAR LANDING, A CONDOMINIUM
SHEET DESCRIPTION	SUBSEQUENT PHASE PLAN PHASE IV THIRD FLOOR PLAN
CLIENT	DeARMAN, L.L.C.
NO.	6
SHEETS	6



DESIGNED BY	MSP
DRAWN BY	MSP
CHECKED	MSP
DATE	01-14-10

NOT VALID UNLESS
SEALED WITH AN
EMBOSSED SEAL

NO.	DATE	APPR.	REVISIONS
© 2010 VOLKERT & ASSOCIATES, INC. CONSULTING ENGINEERS ~ PH. 251-968-7551 316 S. MCKENZIE ST.-FOLEY, AL. 36535			