


NEED NOT BE BUILT

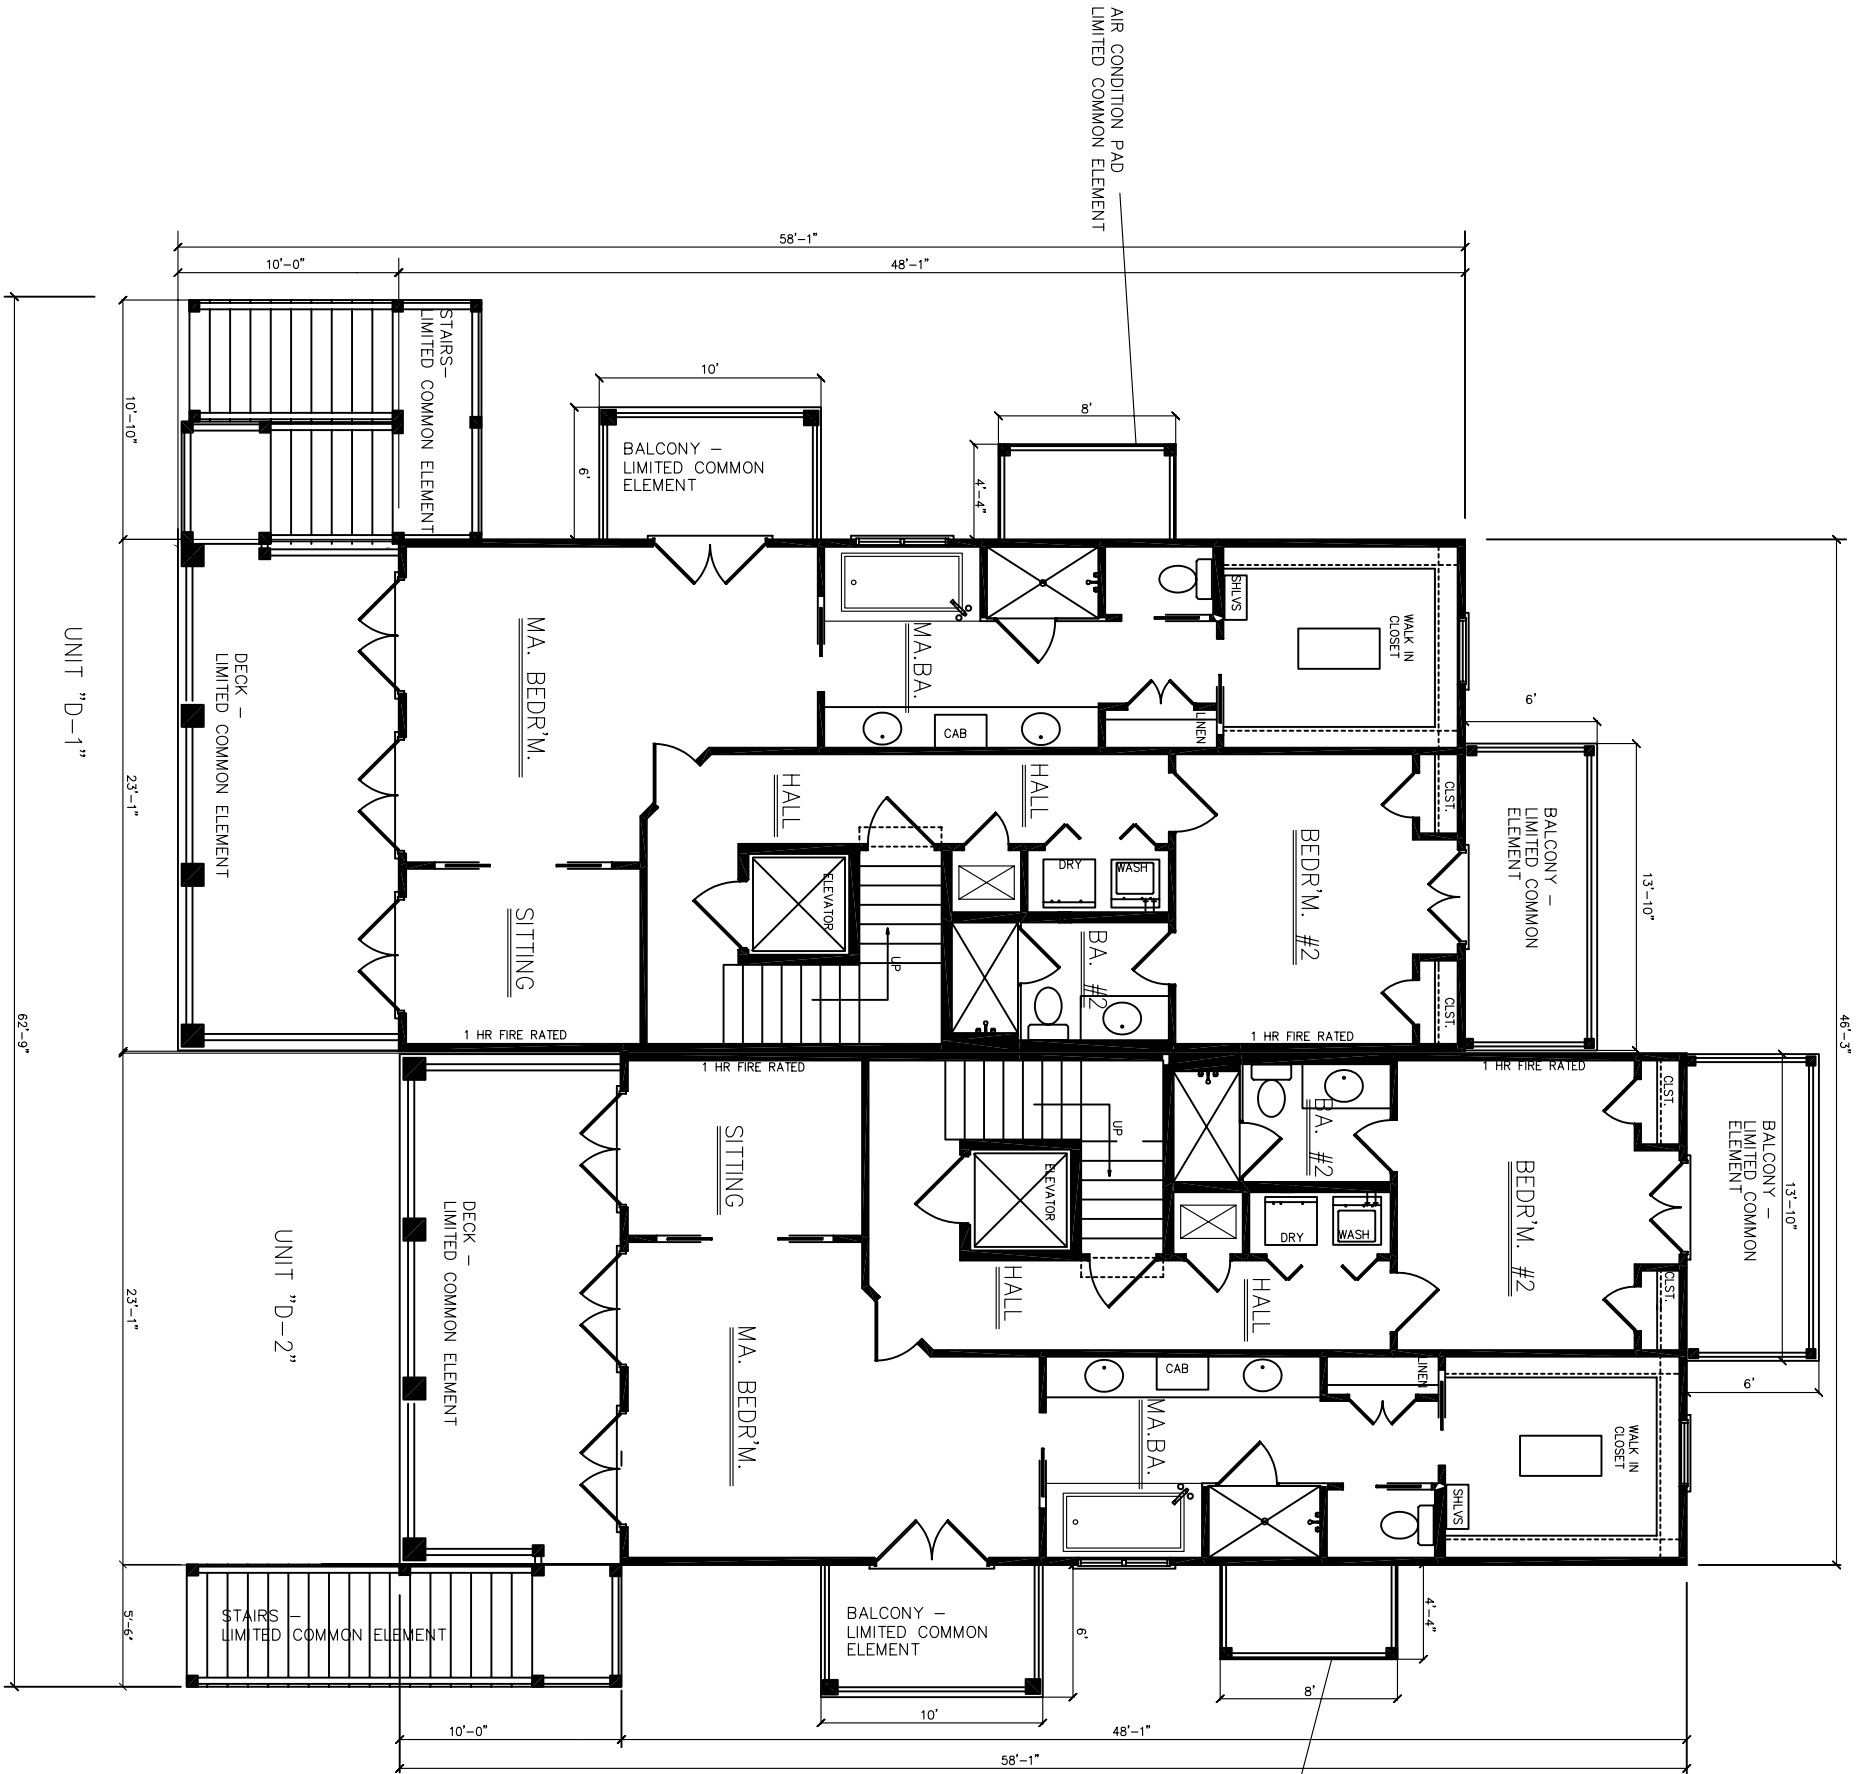

NEED NOT BE BUILT

EXHIBIT "A"

PHASE III SECOND FLOOR PLAN - BLDG. D

SCALE: 1/4" = 1'-0"

DESIGNED BY: CHATHAM HOME PLANNING, INC.

PROJECT NO. 962700.50	PROJECT NAME POINT CLEAR LANDING, A CONDOMINIUM	 Engineers · Surveyors · Planners	DESIGNED BY MSP	NOT VALID UNLESS SEALED WITH AN EMBOSSED SEAL	NO.    DATE    APPR.    REVISIONS
	SHEET DESCRIPTION SUBSEQUENT PHASE PLAN PHASE III SECOND FLOOR PLAN		DRAWN BY MSP		
NO. 5	CLIENT DeARMAN, L.L.C.		CHECKED MSP		© 2010 VOLKERT & ASSOCIATES, INC. CONSULTING ENGINEERS ~ PH. 251-968-7551 316 S. MCKENZIE ST.-FOLEY, AL. 36535
SHEETS 6			DATE 1-14-10		