


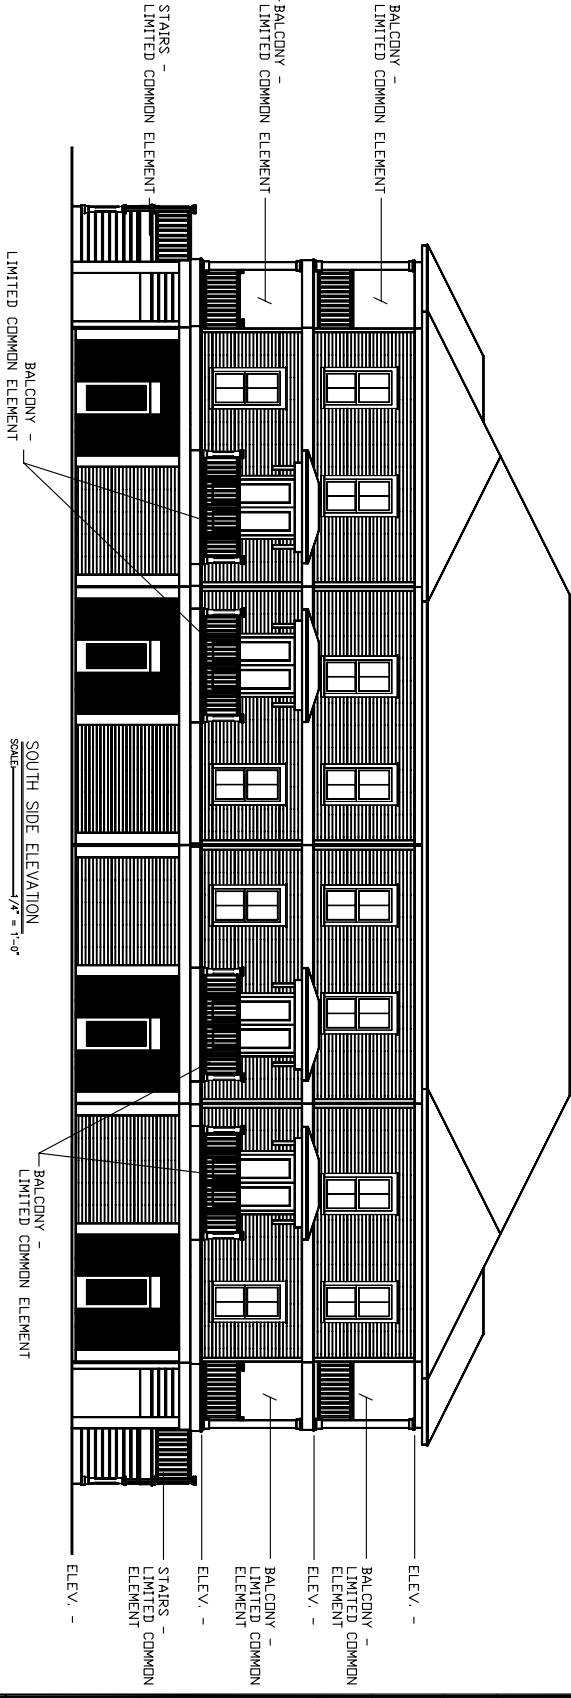


NEED NOT BE BUILT

NEED NOT BE BUILT




NEED NOT BE BUILT

NEED NOT BE BUILT

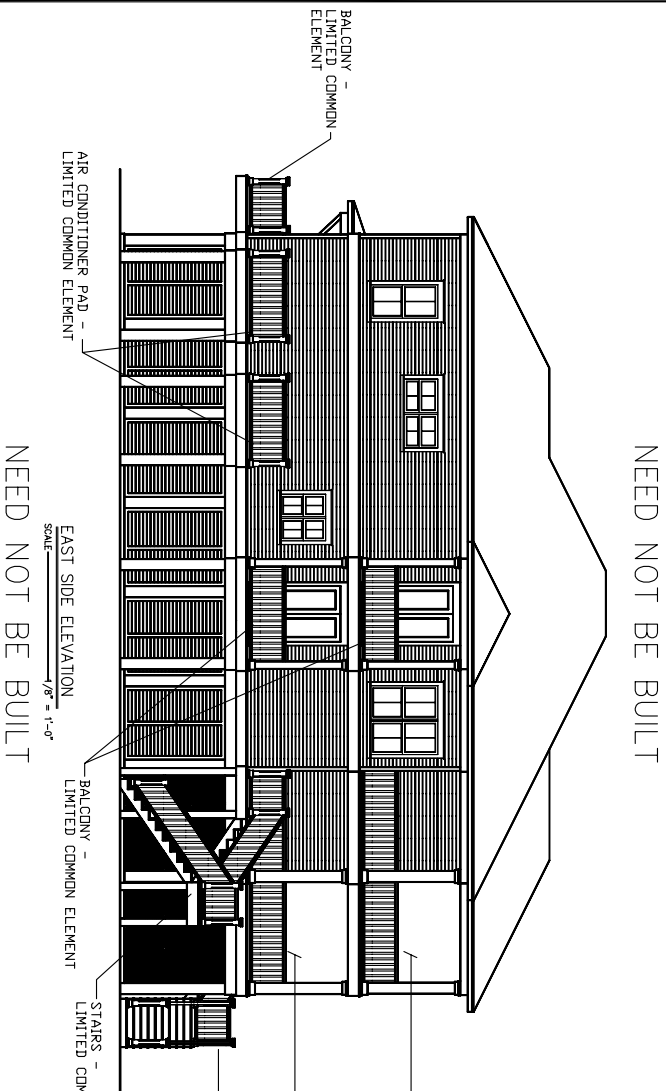

NEED NOT BE BUILT

NEED NOT BE BUILT

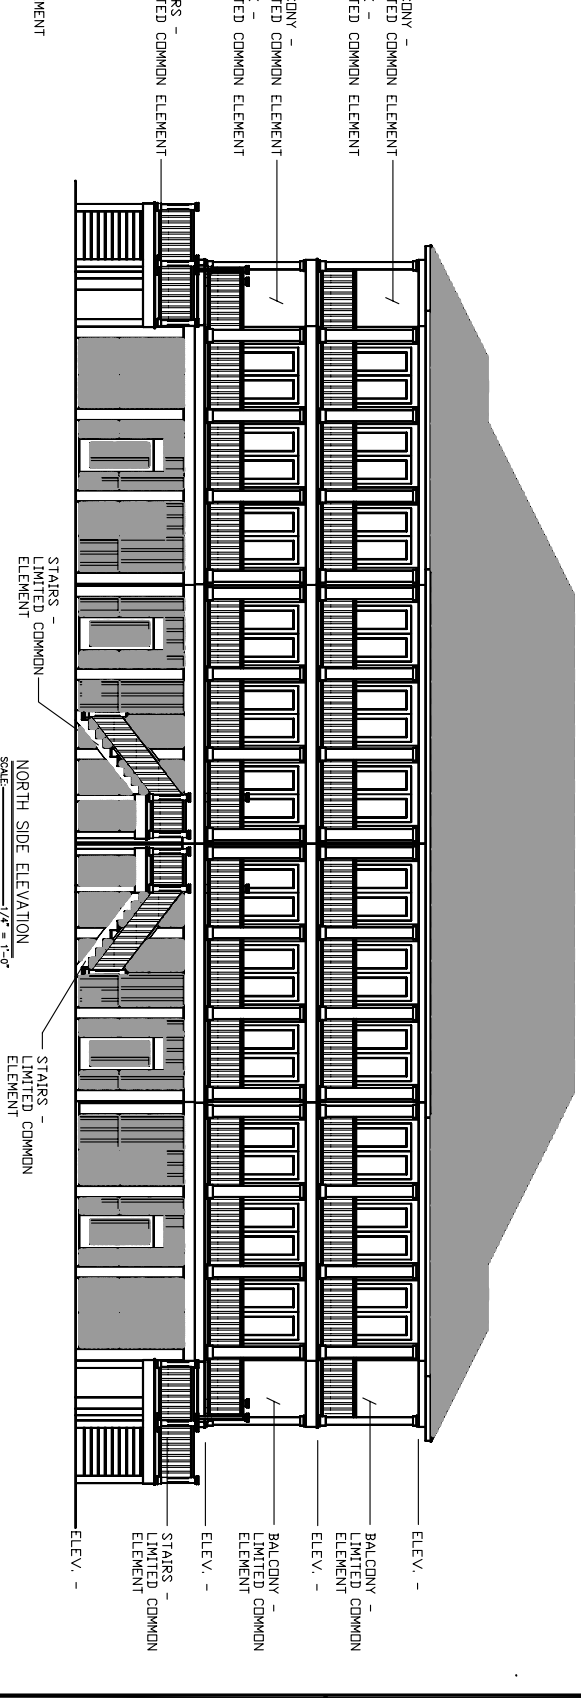

NEED NOT BE BUILT

NEED NOT BE BUILT

EXHIBIT "A"
PHASE IV ELEVATIONS - BLDG. E

DESIGNED BY: CHATHAM HOME PLANNING, INC.

PROJECT NO. 962700.50	PROJECT NAME POINT CLEAR LANDING, A CONDOMINIUM	 VOLKERT & ASSOCIATES, INC. Engineers · Surveyors · Planners	DESIGNED BY MSP	NOT VALID UNLESS SEALED WITH AN EMBOSSED SEAL	NO.	DATE	APPR.	REVISIONS
	SHEET DESCRIPTION SUBSEQUENT PHASE PLAN PHASE IV ELEVATIONS		DRAWN BY MSP		CHECKED MSP	DATE 01-14-10	© 2010 VOLKERT & ASSOCIATES, INC. CONSULTING ENGINEERS ~ PH. 251-968-7551 316 S. MCKENZIE ST.-FOLEY, AL. 36535	
CLIENT DeARMAN, L.L.C.	NO. OF SHEETS 3 OF 6							